


LOW FLOORPLAN @ 1/4" = 1'-0"

P.O. BOX 818 - GLEN ELLEN - CALIFORNIA - 95442  
 (TOT) 996 - 4212  
 EMAIL: MAYACADESIGN@GMAIL.COM  
 WEB: MAYACAMASDESIGN.COM



DATE: 6/2/2016  
 DRAIN BY:

DESIGNED FOR:  
 FLETCHER RESIDENCE  
 231 VIA DE LA VISTA  
 INVERNESS, CA., 94937

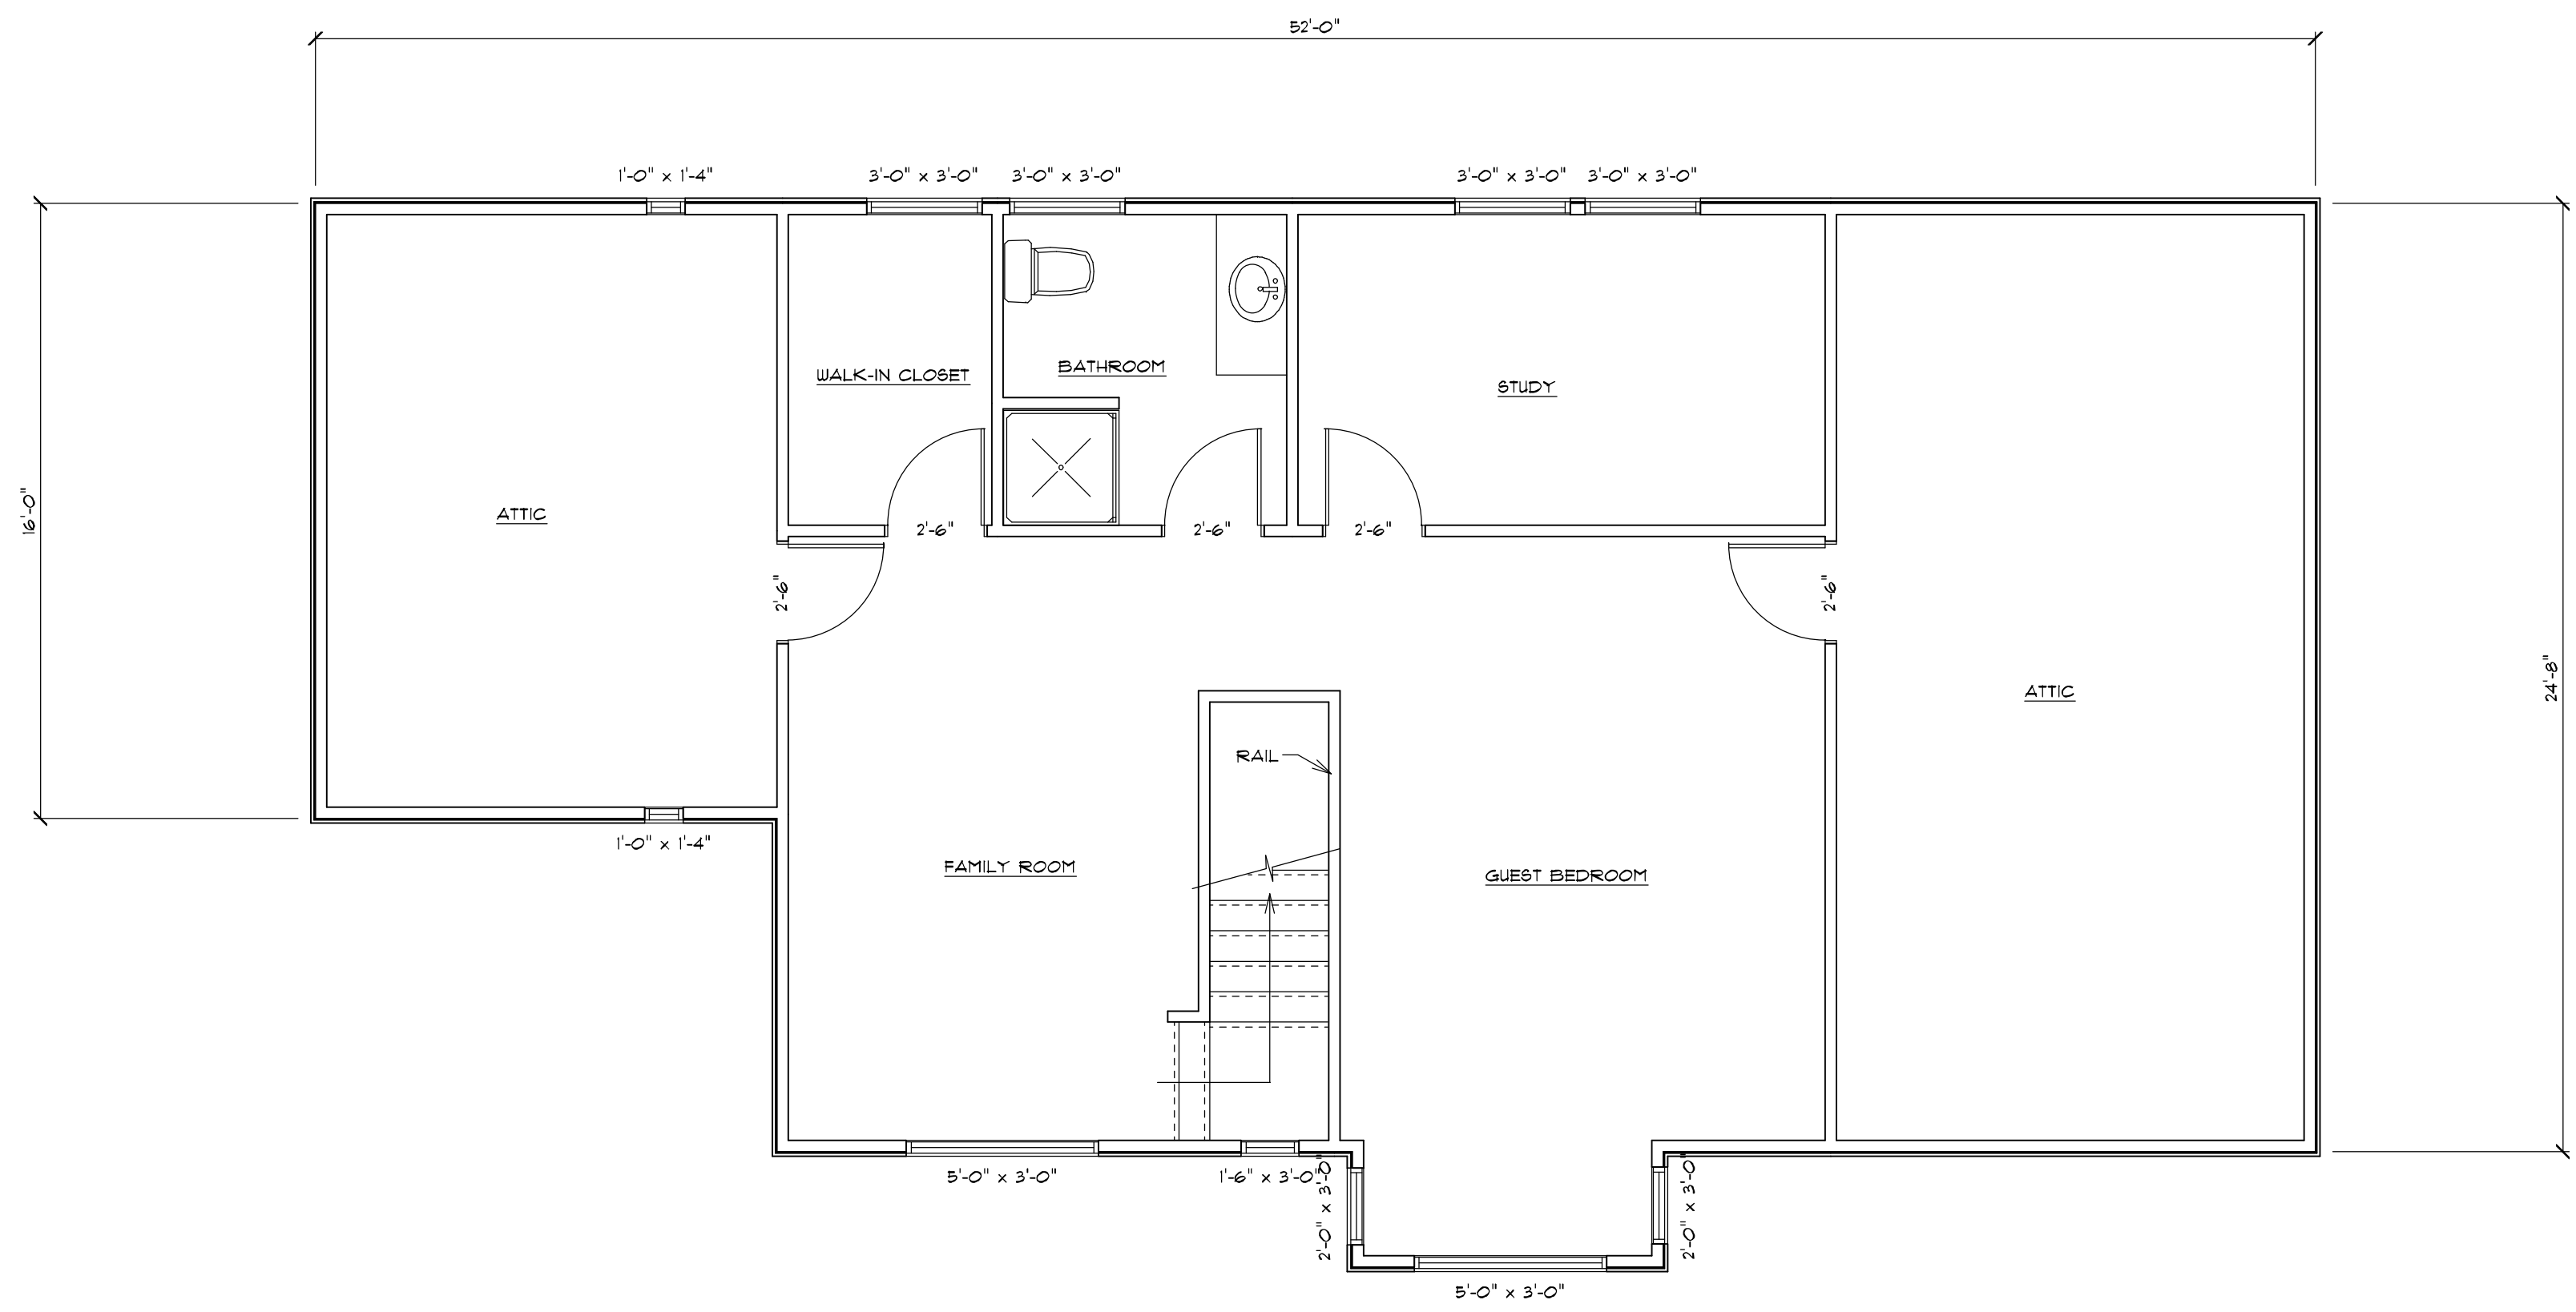

UPPER FLOOR PLAN @ 1/4" = 1'-0"

